


AREA SCHEDULE:

House :	152.0m ²
Covered Sloop:	30.0m ²
Double Garage:	37.2m ²
Golf Cart Garage:	10.99m ²
Total	230.19m ²


- NOTE:** ELECTRICAL LAYOUT FOR KITCHEN SUBJECT TO FINAL LAYOUT. CONTRACTOR TO PROVIDE SHOP DWGS TIMEOUSLY.
- NOTE:** VANITY CUPBOARDS IN BATHROOMS
- NOTE:** PROVIDE TV BOOSTER DB IN EXTERNAL WALL TO MATCH EXISTING ON SITE
- NOTE:** CONDUIT AND CONNECTION POINT FOR AC IS NOT OPTIONAL
- NOTE:** THIS DEVELOPMENT IS PROTECTED BY LIGHTNING MASTS AS AND WHERE REQUIRED. ALL TO SABS SPEC.
- NOTE:** GRANITE KITCHEN & BATHROOM COUNTER TOPS
- NOTE:** COBRA MIXER TAPS THROUGHOUT
- NOTE:** SAFE AS PER RENTAL AGREEMENT
- NOTE:** Contractor to supply:
Cutlery/ tray
Dust Bin
Cupboard Drainer Nest
- SEWER NOTE:** ALL SEWER PIPES TO BE CONCEALED

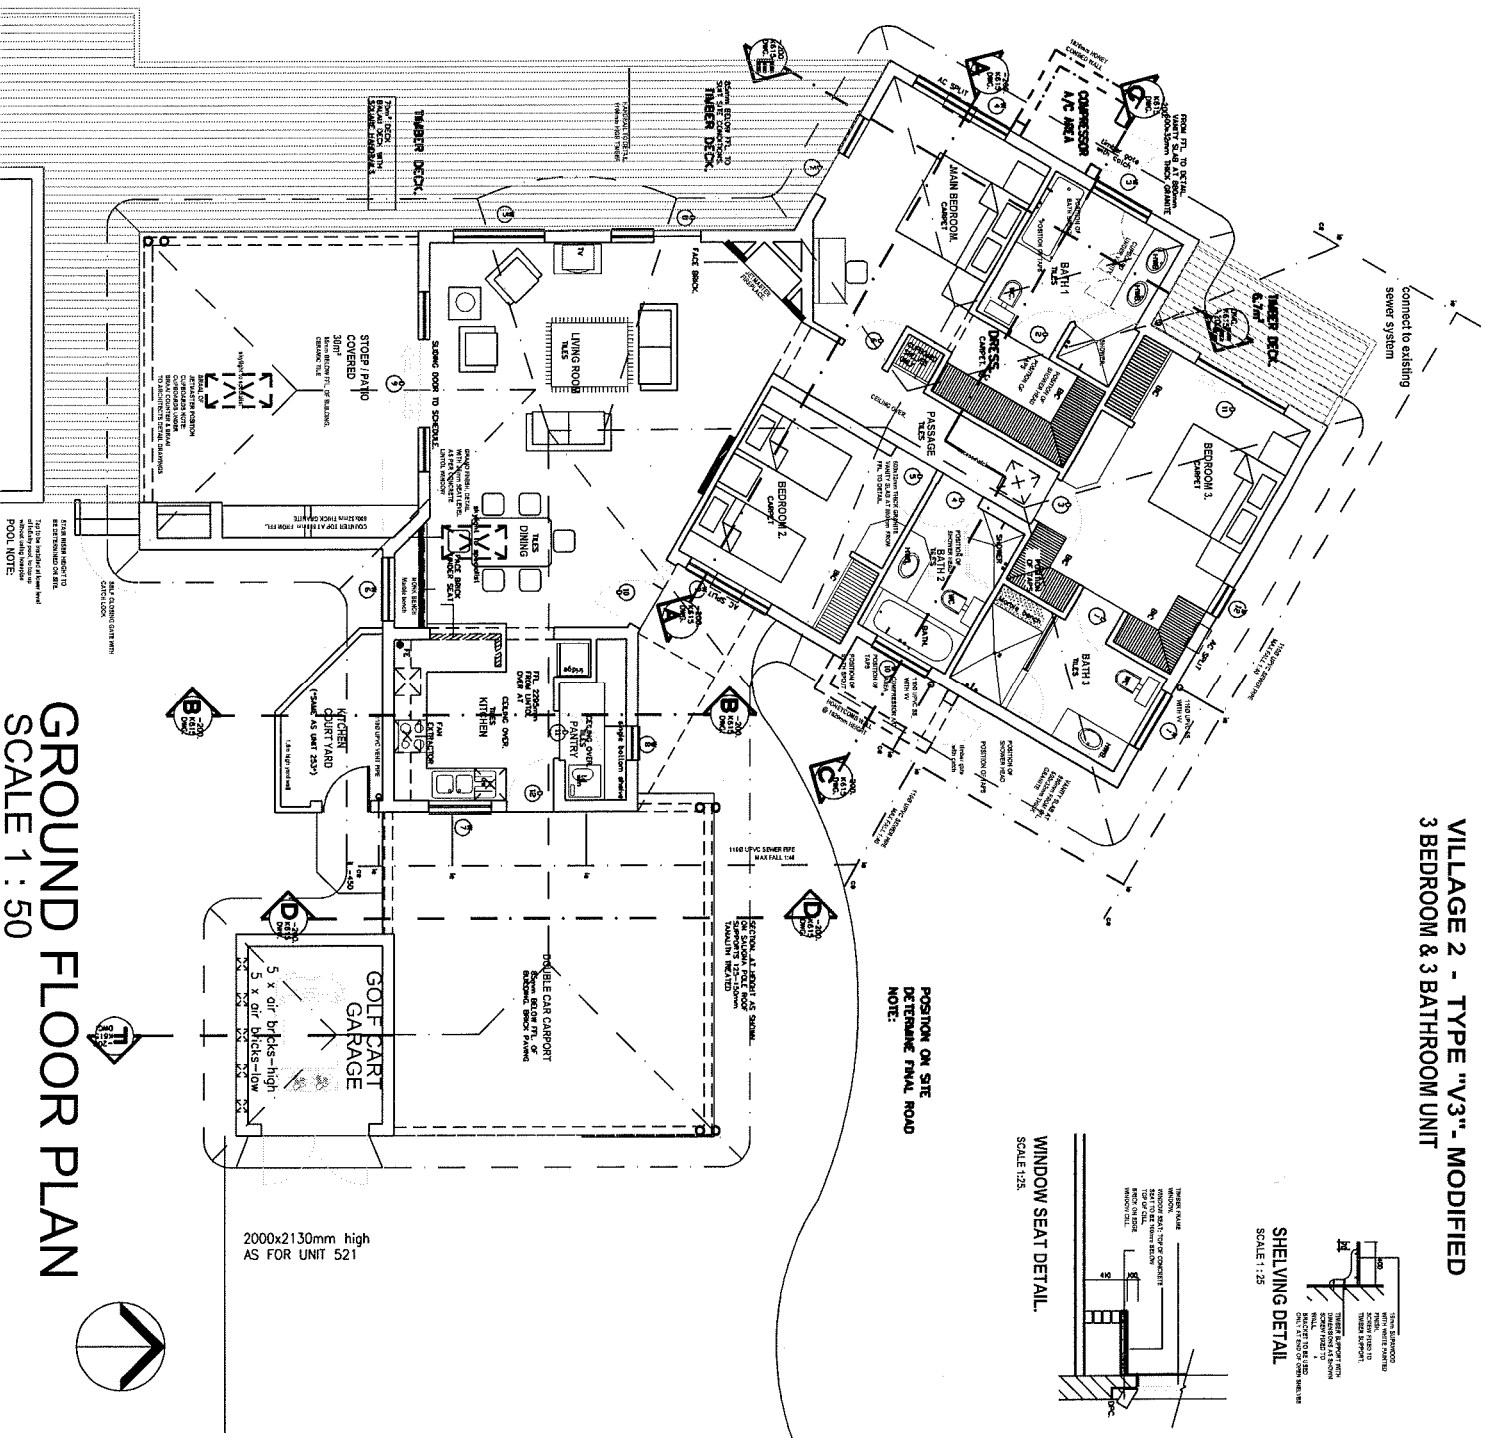

VILLAGE 2 - TYPE "V3" - MODIFIED 3 BEDROOM & 3 BATHROOM UNIT


GROUND FLOOR PLAN SCALE 1:50

SHELVING DETAIL
SCALE 1:25

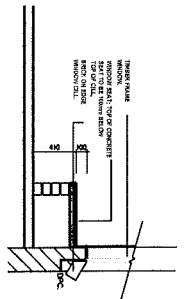

WINDOW SEAT DETAIL
SCALE 1:25

POSITION ON SITE
DETERMINE FINAL ROAD
NOTE:

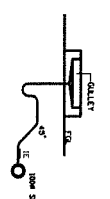

* ALL DIMENSIONS TO BE CHECKED ON SITE BEFORE ANY WORK.
* ALL WORK TO BE DONE IN ACCORDANCE WITH ALL APPLICABLE CODES OF PRACTICE AND REGULATIONS.
* ALL WORK TO BE DONE IN ACCORDANCE WITH ALL APPLICABLE REGULATIONS.
* ALL WORK TO BE DONE IN ACCORDANCE WITH ALL APPLICABLE REGULATIONS.

REVISION RECORD / WISCONSIN RECORD

NO.	DATE	DESCRIPTION
01	01/11/2010	ISSUED FOR PERMIT
02	02/11/2010	ISSUED FOR PERMIT
03	03/11/2010	ISSUED FOR PERMIT
04	04/11/2010	ISSUED FOR PERMIT
05	05/11/2010	ISSUED FOR PERMIT

MINIMUM DISTANCE BETWEEN INGL & FFL TO BE 150MM

GLAZING:

- 4mm GLASS
- 6mm GLASS
- 8mm GLASS
- 10mm GLASS
- 12mm GLASS
- 15mm GLASS
- 18mm GLASS
- 20mm GLASS
- 25mm GLASS
TYPICAL GULLEY TRAP

PRODUCT / FINISHES

KRUGER PARK LODGE
FOR
B DE K A W A Y S
Leisure Developments

JOHANNESBURG
CAPE TOWN
DURBAN
PRETORIA

BOOGERTMAN + PARTNERS ARCHITECTS

127 Mulders Street
P.O. Box 127
Pretoria 0001
Tel: (011) 552 9911
Fax: (011) 552 9911
www.boogertman.co.za

DATE: 01/11/2010
PROJECT: K-615
SCALE: 1:50
REVISION: R1

ERE No. 615
VILLAGE 2
CLUSTER UNIT TYPE V3
FLOOR PLAN